



SUPERFICIES UTILES


P. Sótano	
ANTESALA CINE	6.92 m ²
APARCAMIENTO	57.03 m ²
BAÑO SERVICIO	4.06 m ²
CINE	21.11 m ²
DORMITORIO SERVICIO	13.07 m ²
ESCALERA	3.45 m ²
GIMNASIO	30.57 m ²
LAVANDERIA	5.47 m ²
PASILLO	23.80 m ²
PISCINA INTERIOR	64.88 m ²
RACK	3.24 m ²
SALA MAQUINAS	36.55 m ²
SAUNA	7.75 m ²
SPA	7.61 m ²
Total	285.49 m²
P. Baja	
ALMACEN COCINA	5.59 m ²
ASEO	4.19 m ²
BAÑO 01	5.59 m ²
BAÑO 02	5.57 m ²
BAÑO 03	7.95 m ²
BAÑO 04	6.65 m ²
COCINA	41.50 m ²
COMEDOR	20.28 m ²
DISTRIBUIDOR	11.95 m ²
DORMITORIO 01	20.31 m ²
DORMITORIO 02	20.29 m ²
DORMITORIO 03	24.81 m ²
DORMITORIO 04	20.24 m ²
ESCALERA	11.61 m ²
HALL	33.09 m ²
OFICINA	15.08 m ²
PISCINA	78.86 m ²
SALA DE ESTAR	57.18 m ²
SALÓN	27.07 m ²
TERRAZA 01	158.49 m ²
TERRAZA 02	28.33 m ²
TERRAZA ACCESO	67.28 m ²
Total	671.92 m²
Planta Alta	
BAÑO 05	7.44 m ²
BAÑO 06	9.51 m ²
BAÑO MASTER	10.80 m ²
DISTRIBUIDOR	4.51 m ²
DORMITORIO 05	30.02 m ²
DORMITORIO 06	34.69 m ²
DORMITORIO MASTER	21.80 m ²
TERRAZA 03	46.77 m ²
TERRAZA 04	6.68 m ²
VESTIDOR MASTER	30.28 m ²
Total	202.50 m²


EMPLAZAMIENTO

ESCALA
1 : 200



0

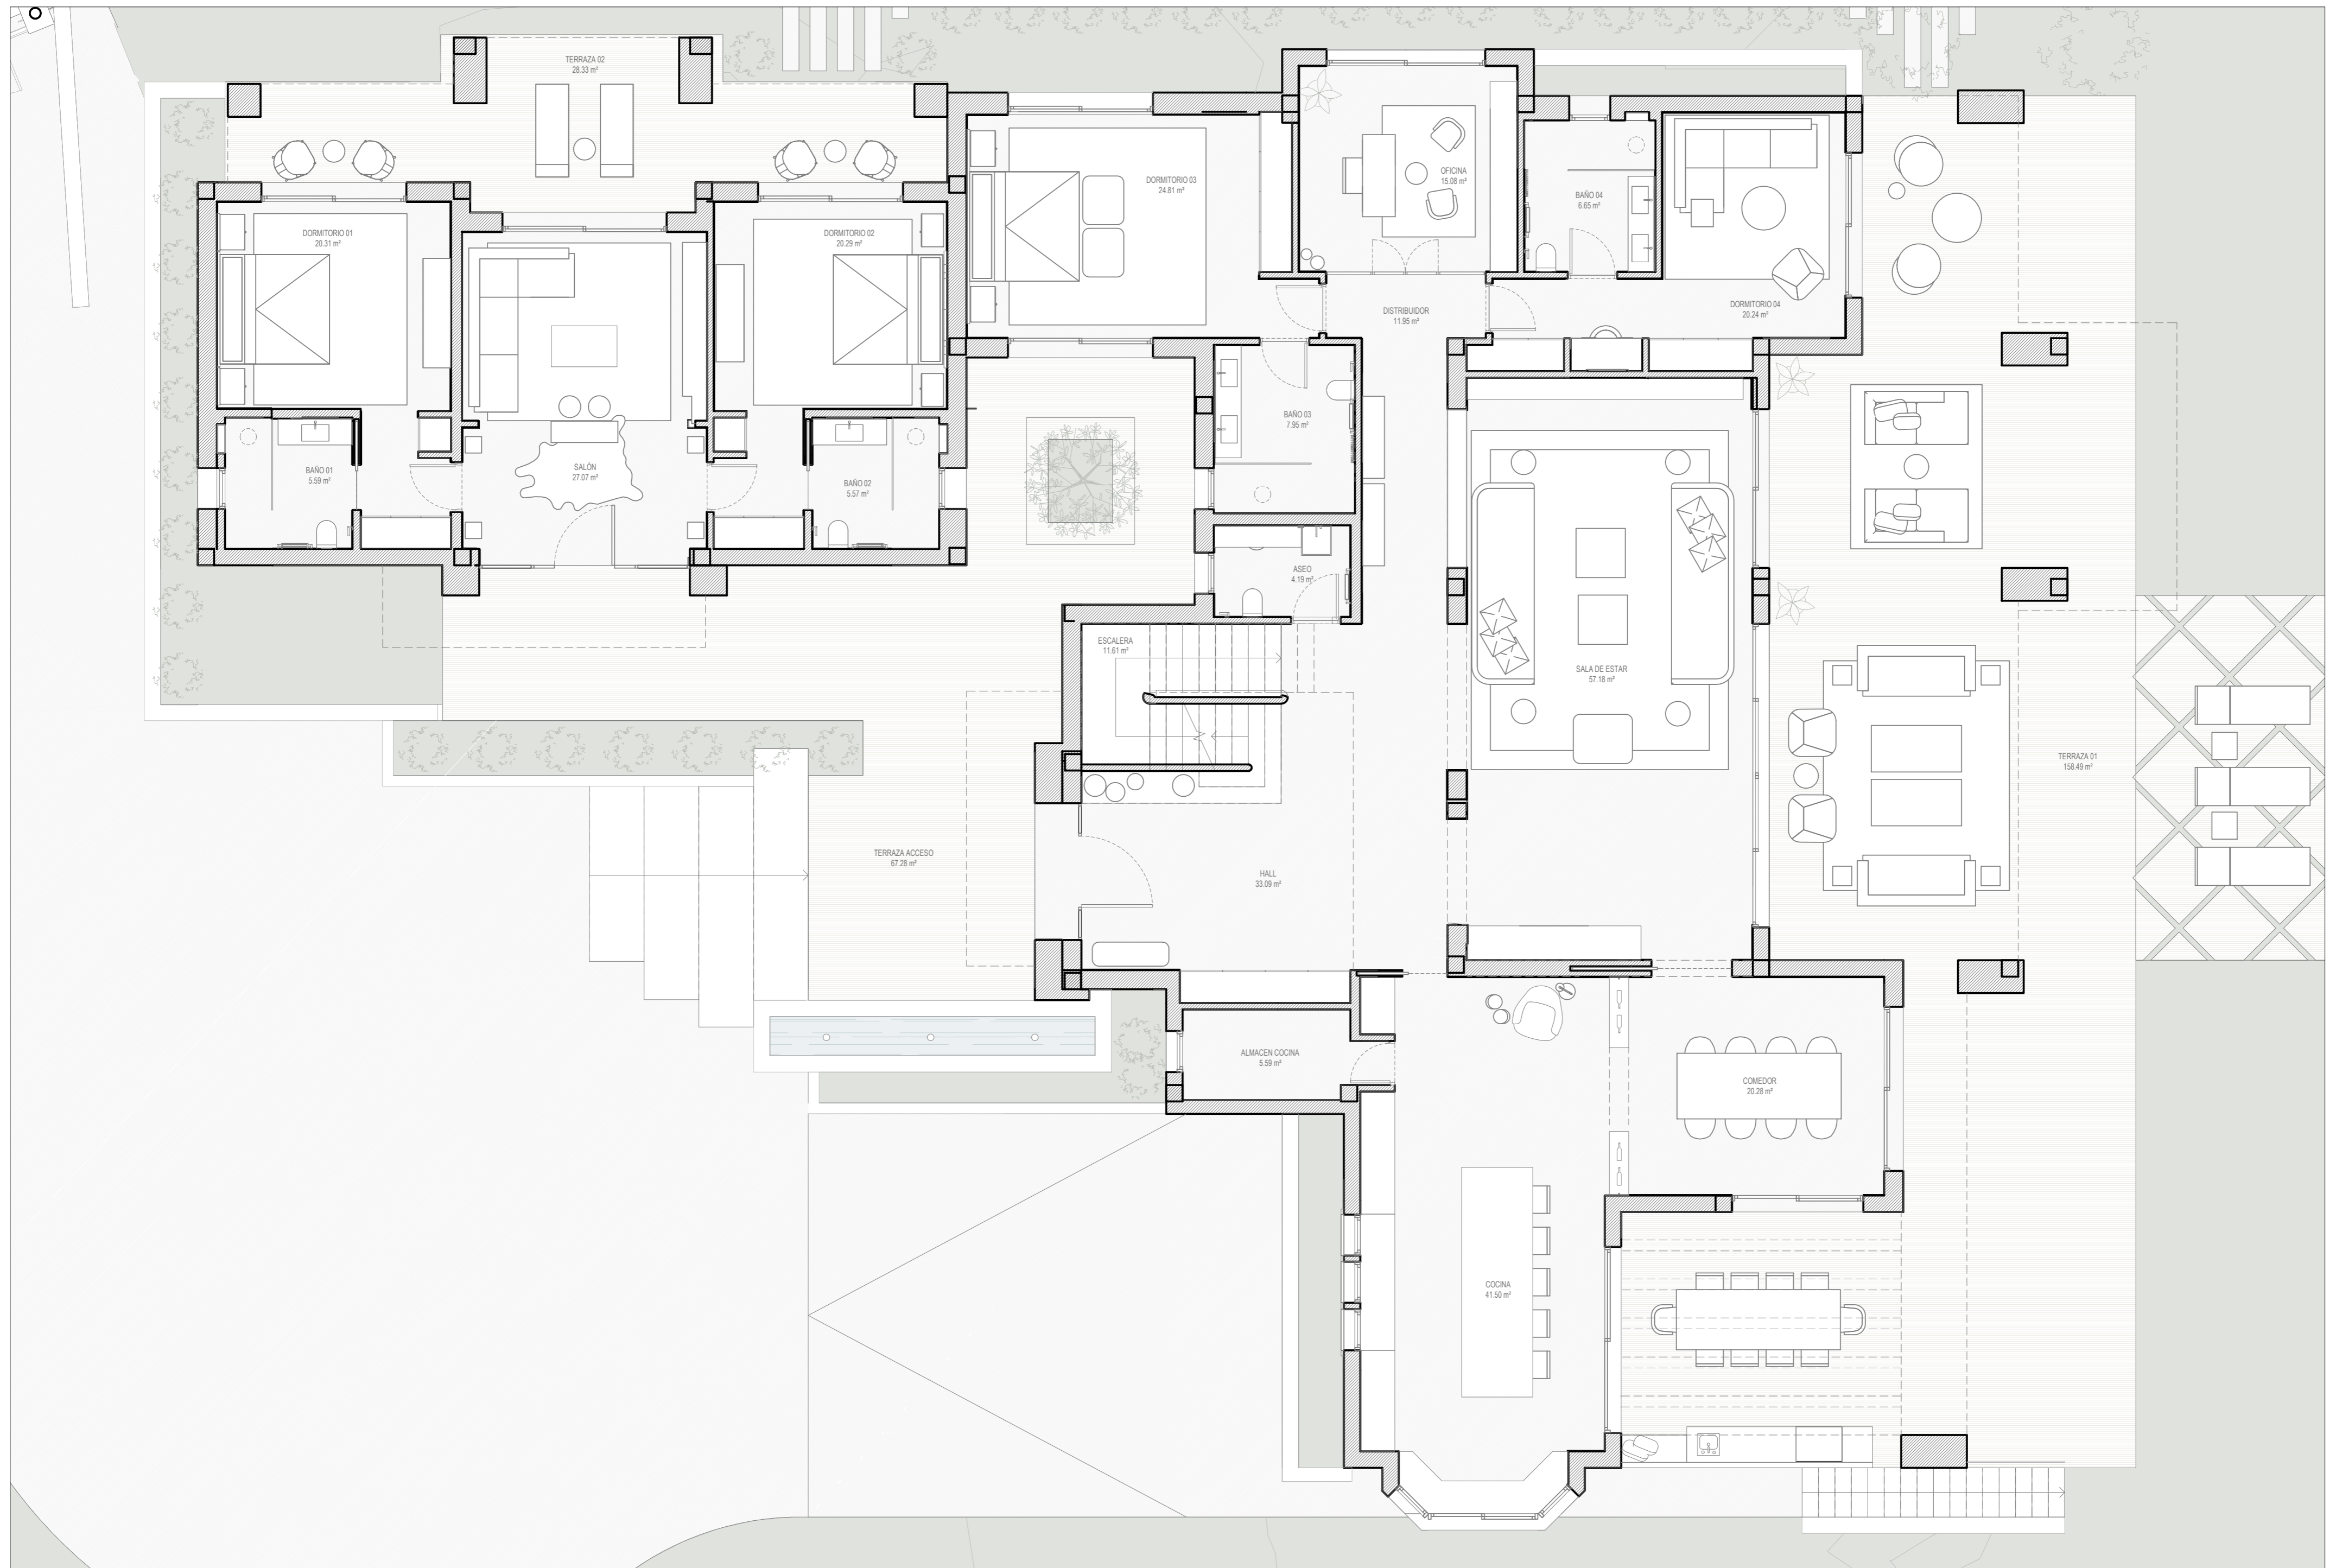

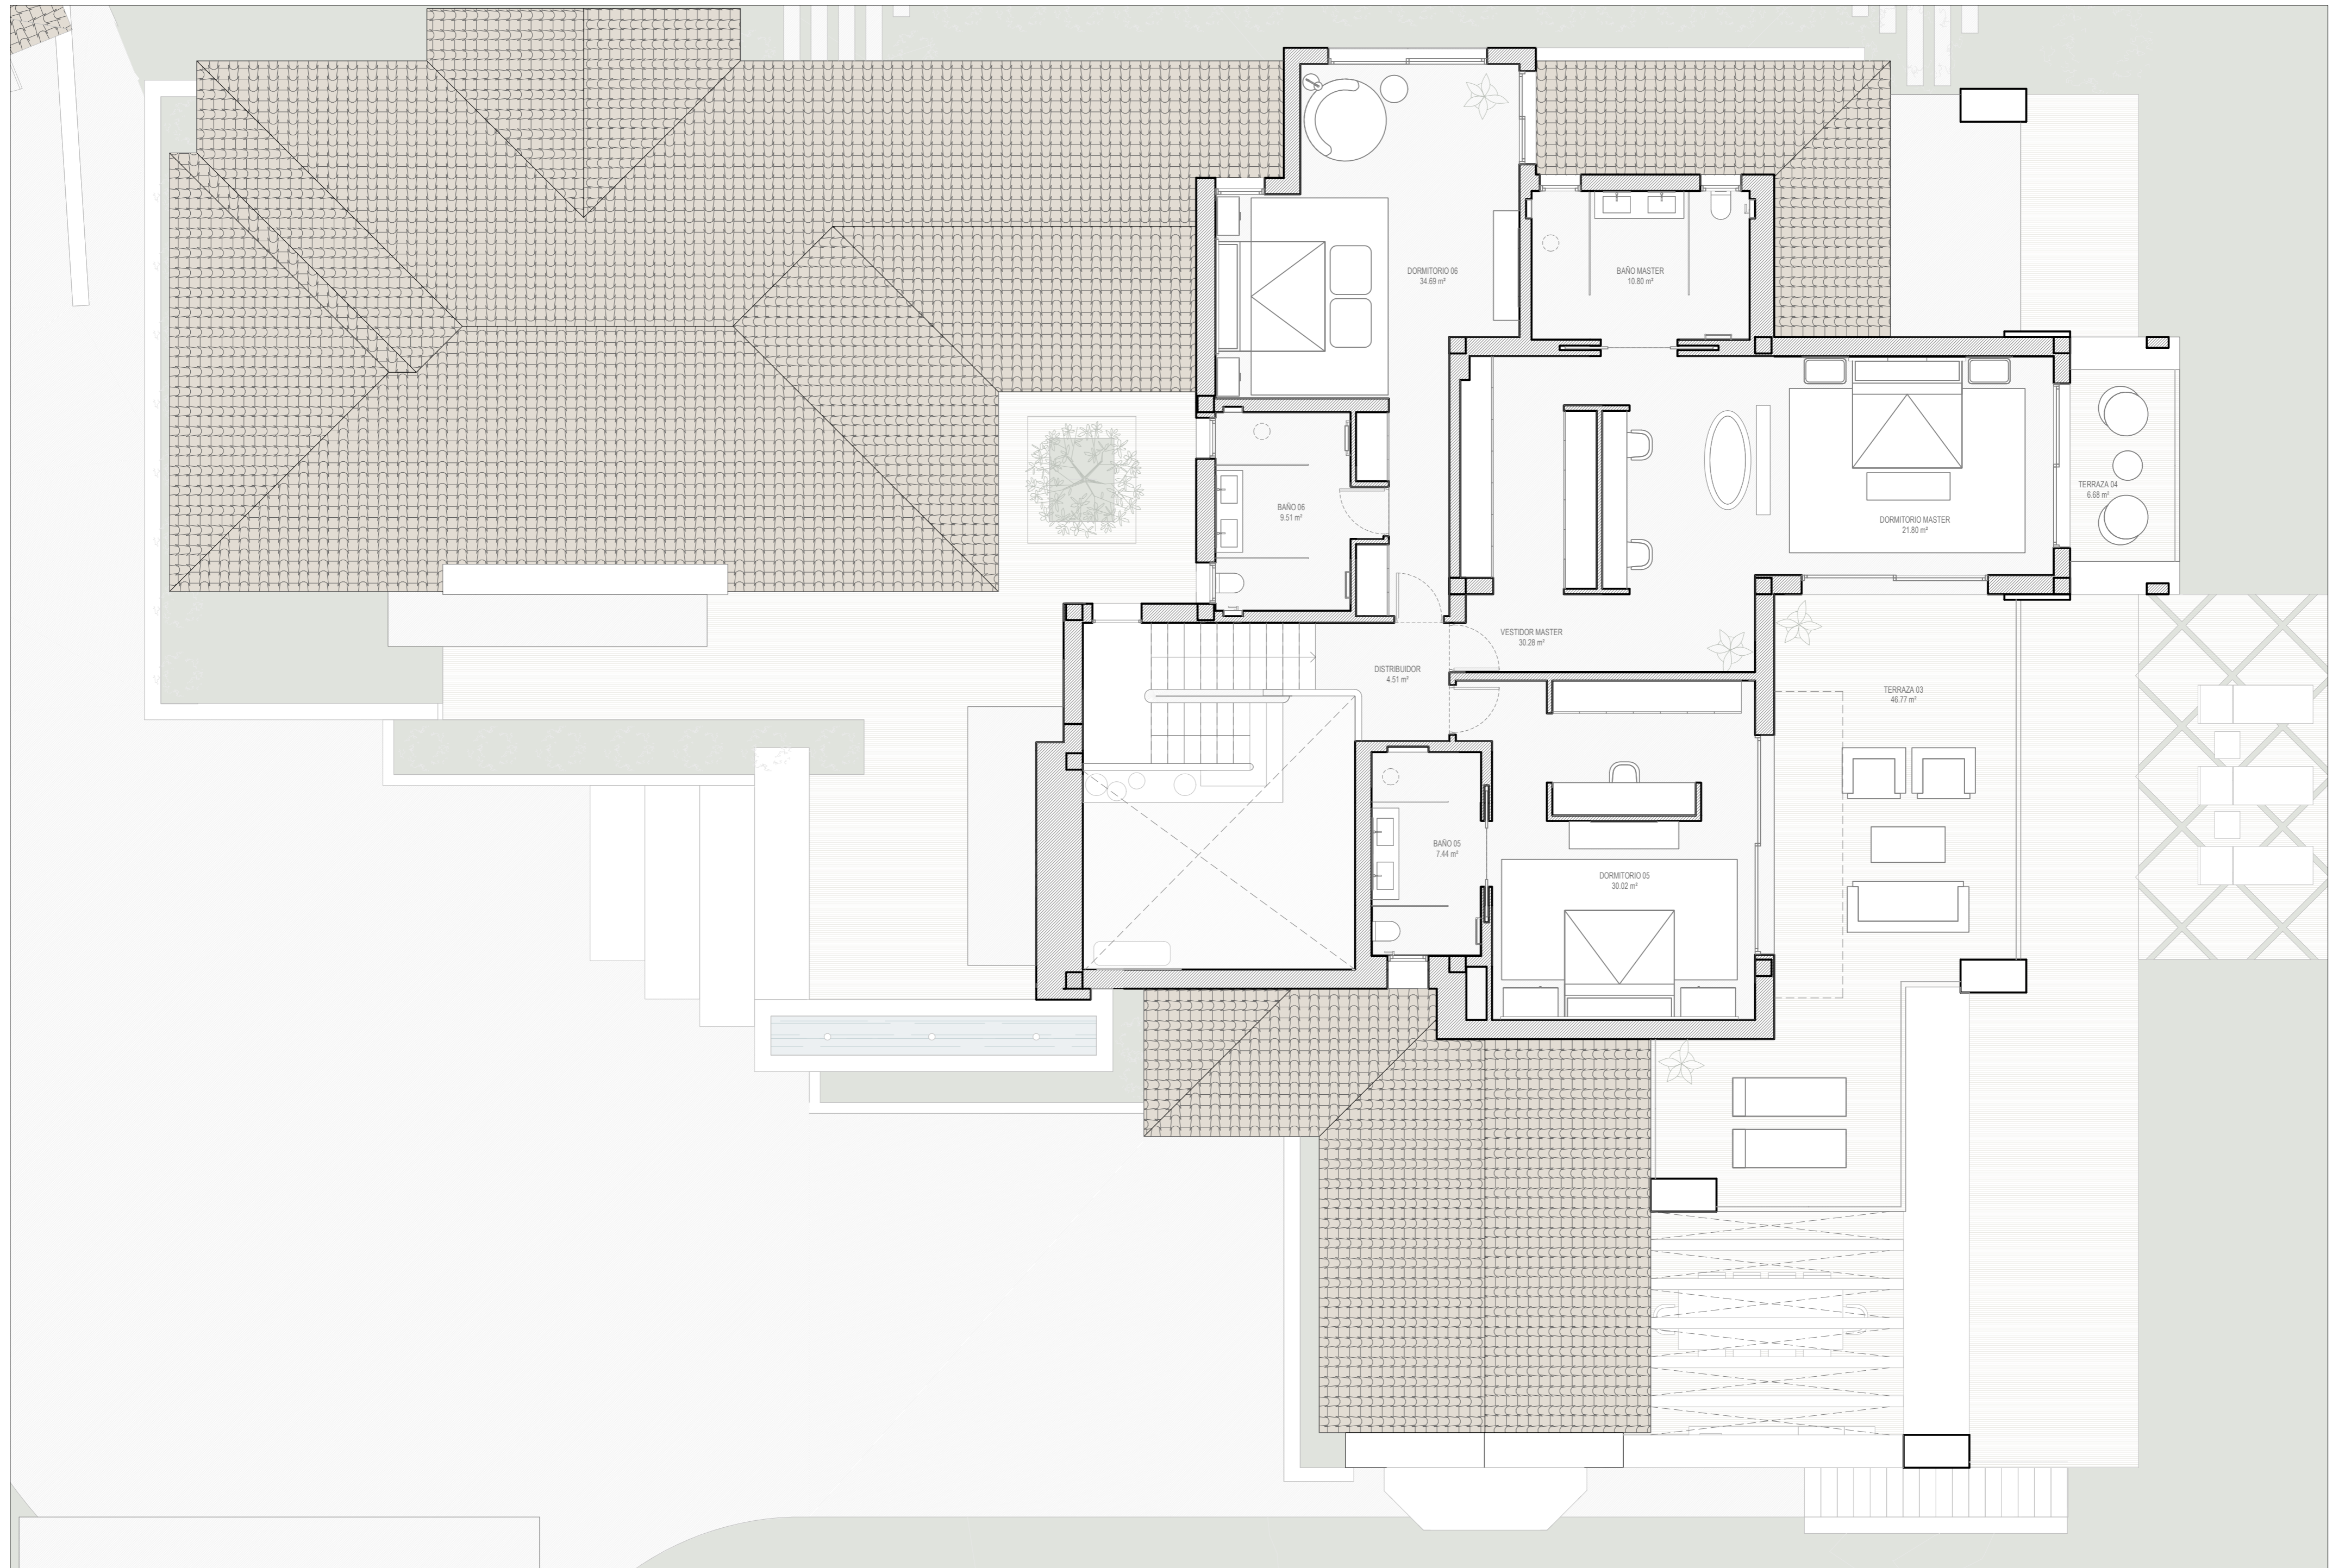

DORMITORIO 06
34.69 m²

BAÑO MASTER
10.80 m²

BAÑO 06
9.51 m²

DORMITORIO MASTER
21.80 m²

TERRAZA 04
6.68 m²

VESTIDOR MASTER
30.28 m²

DISTRIBUIDOR
4.51 m²

TERRAZA 03
46.77 m²

BAÑO 05
7.44 m²

DORMITORIO 05
30.02 m²



